


FEATURES:

1. STEEL T-FRAME CONSTRUCTION
2. 1/2" REINFORCED DIAMOND PLATE STEEL COVER WITH H-20 TRUCK LOAD RATING
3. TWO (2) RECESSED STEEL HANDLES
4. 14 GA. CARBON STEEL SKIRT
5. ALL STEEL COATED WITH A RUST PREVENTATIVE PAINT
6. CHANNEL-STYLE CONCRETE ANCHORS
7. MADE IN USA

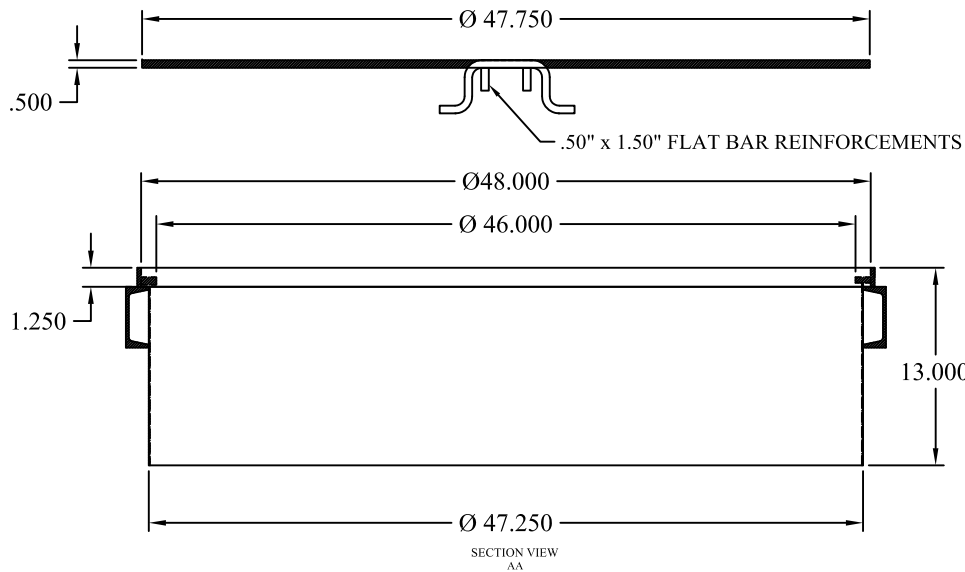

This document is proprietary and confidential. No part of this document may be disclosed in any manner to a third party without the prior written consent of Fairfield Industries

DO NOT SCALE DRAWING		FAIRFIELD INDUSTRIES 4483 CHOPPEE ROAD, GEORGETOWN SC 29440 PHONE: 843-461-3894 FAX: 843-461-3907			
UNLESS OTHERWISE SPECIFIED, DIMENSIONS ARE IN INCHES.					
TOLERANCES ON ANGLES: ± 1° FRACTIONAL: ± 1/64 2-PLACE DECIMALS: ± 0.05 3-PLACE DECIMALS: ± 0.005		DESCRIPTION 480-HD			
THIRD ANGLE PROJECTION		SIZE A	SCALE NTS	DWG. NO D101518-5	C.REV 1
		DRAWN BY DNETTLES		DATE 10/15/18	SHT 1 OF 1