



**RECESSED LIFTING  
HANDLE**

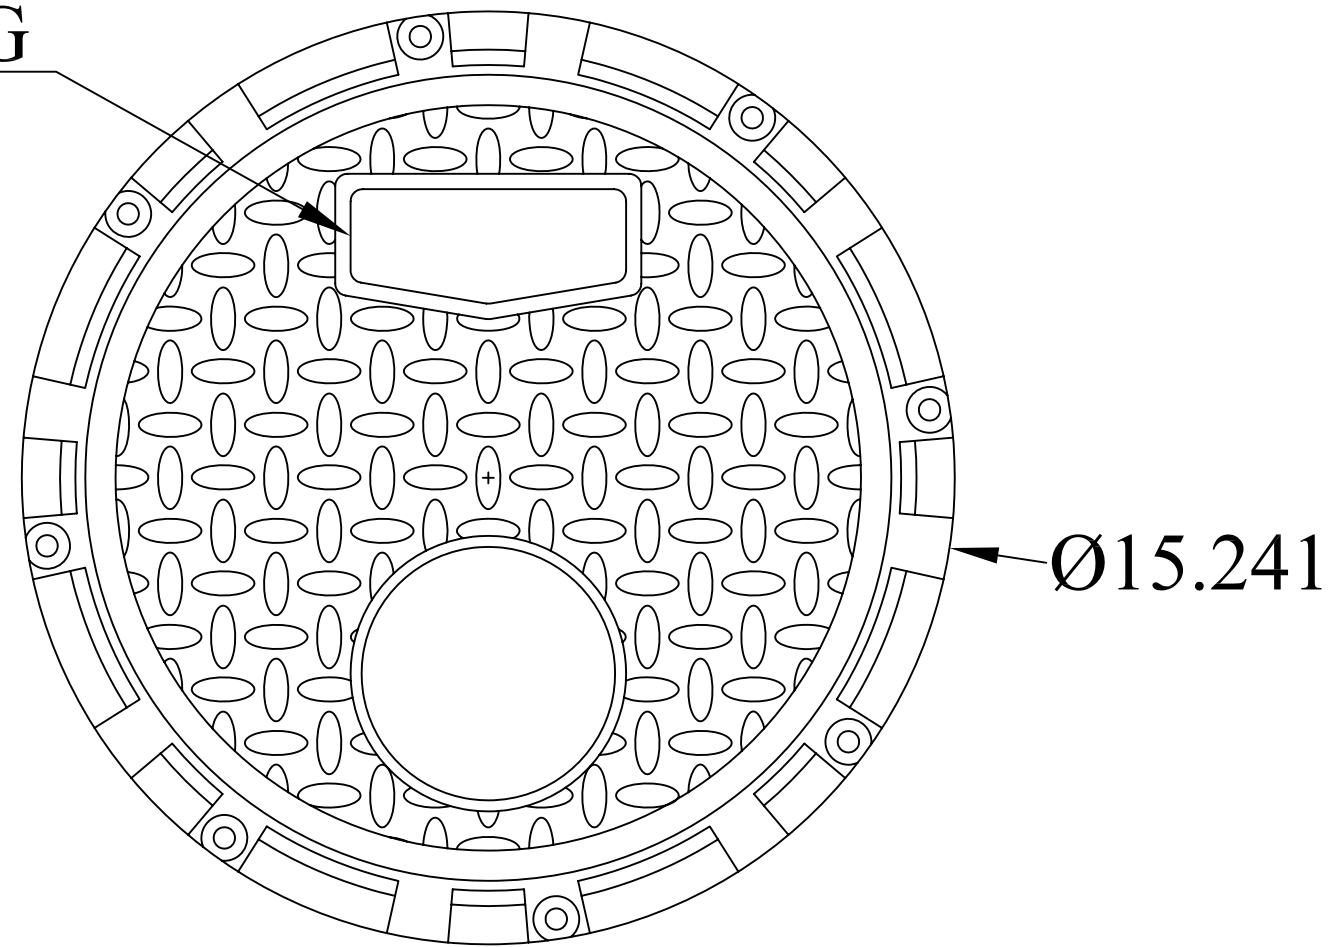

Ø15.241

**CUSTOM BUNA-N  
DOVE TAIL O-RING**

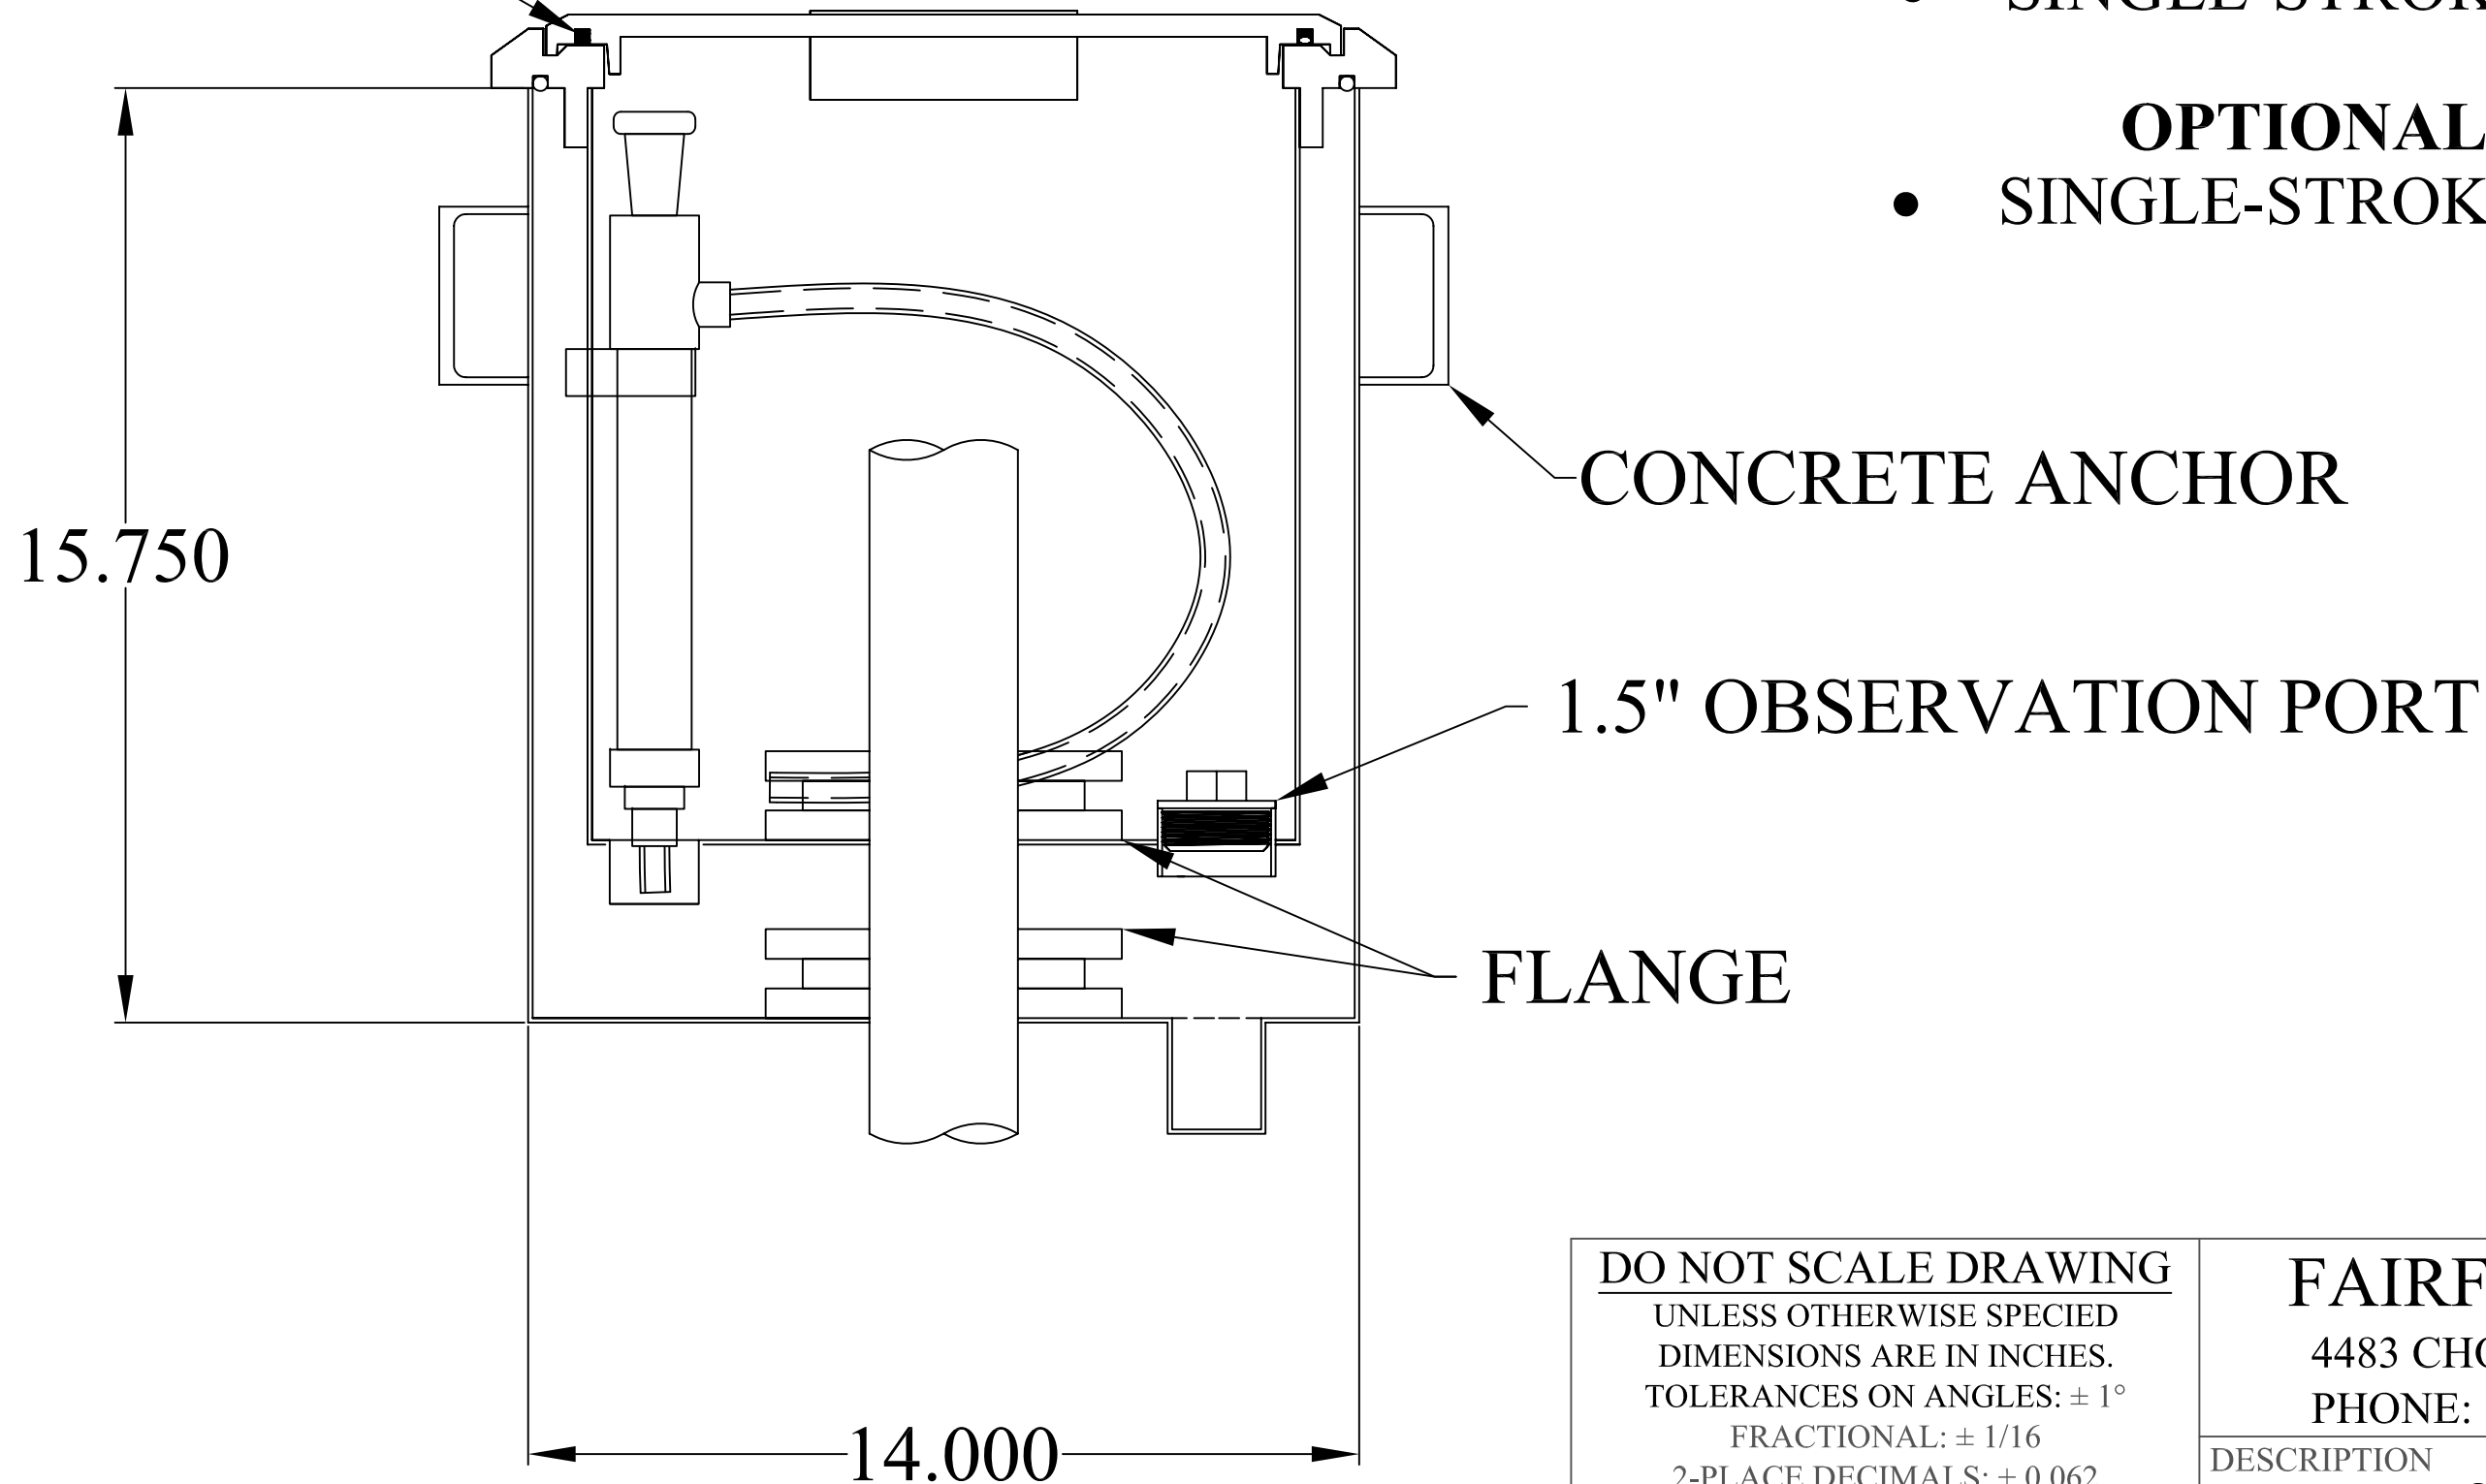

15.750

CONCRETE ANCHOR

1.5" OBSERVATION PORT

FLANGE

14.000

**FEATURES:**

- SPECIALLY DESIGNED WATER TIGHT FRAME & COVER ASSEMBLY CAST OF TOUGH DURABLE DUCTILE IRON. DETERS SURFACE WATERS WITH THE USE OF BUNA-N O-RINGS.
- 14 GA. STAINLESS STEEL 5 GALLON PRIMARY SPILL CONTAINER
- 14 GA. STAINLESS STEEL SECONDARY STEEL SPILL CONTAINER
- CHANNEL-STYLE CONCRETE ANCHORS
- 1 1/2" OBSERVATION PORT
- VICTUAL DOUBLE-SEALING GASKET AND FLANGE ASSEMBLY
- SINGLE-STROKE PUMP

**OPTIONAL:**

- SINGLE-STROKE PUMP



**DO NOT SCALE DRAWING**  
UNLESS OTHERWISE SPECIED  
DIMENSIONS ARE IN INCHES.  
TOLERANCES ON ANGLES: ± 1°  
FRACTIONAL: ± 1/16  
2-PLACE DECIMALS: ± 0.062  
3-PLACE DECIMAL: ± 0.032

**FAIRFIELD INDUSTRIES, INC**  
4483 CHOPPEE ROAD, GEORGETOWN SC 29440  
PHONE: 843-461-3894 FAX: 843-461-3907

DESCRIPTION		<b>SCM-5DS-CUT SHEET</b>		REV.
SIZE	SCALE	DWG.NO.		1
C	NTS	D121818-1		
DRAWN BY	D NETTLES	DATE	08/12/19	SHT. 1 OF 1

This document is proprietary and confidential. No part of this document may be disclosed in any manner to a third party without the prior written consent of Fairfield Industries

THIRD ANGLE PROJECTION

