



SQUARE MANHOLES-WATERTIGHT

FEATURES:

- 3/8" DIAMOND PLATE COVERS, H-20 TRUCK LOAD RATING, 30" AND LARGER MODELS ARE REINFORCED
- 1/2" DIAMOND PLATE COVER FOR MANHOLES 42" AND LARGER
- BUNA-N GASKET
- WATERTIGHT LIFTING EYES (E)
- STAINLESS STEEL BOLTS AND WASHERS
- 14 GAUGE STEEL FORMED FRAME ON SIZES 18", 24" AND 30"
- 11 GAUGE STEEL FORMED FRAME ON 36" AND LARGER SIZES
- CHANNEL STYLE CONCRETE ANCHORS ON 30" AND LARGER SIZES
- ALL STEEL IS COATED WITH PROTECTED PAINT
- MADE IN USA

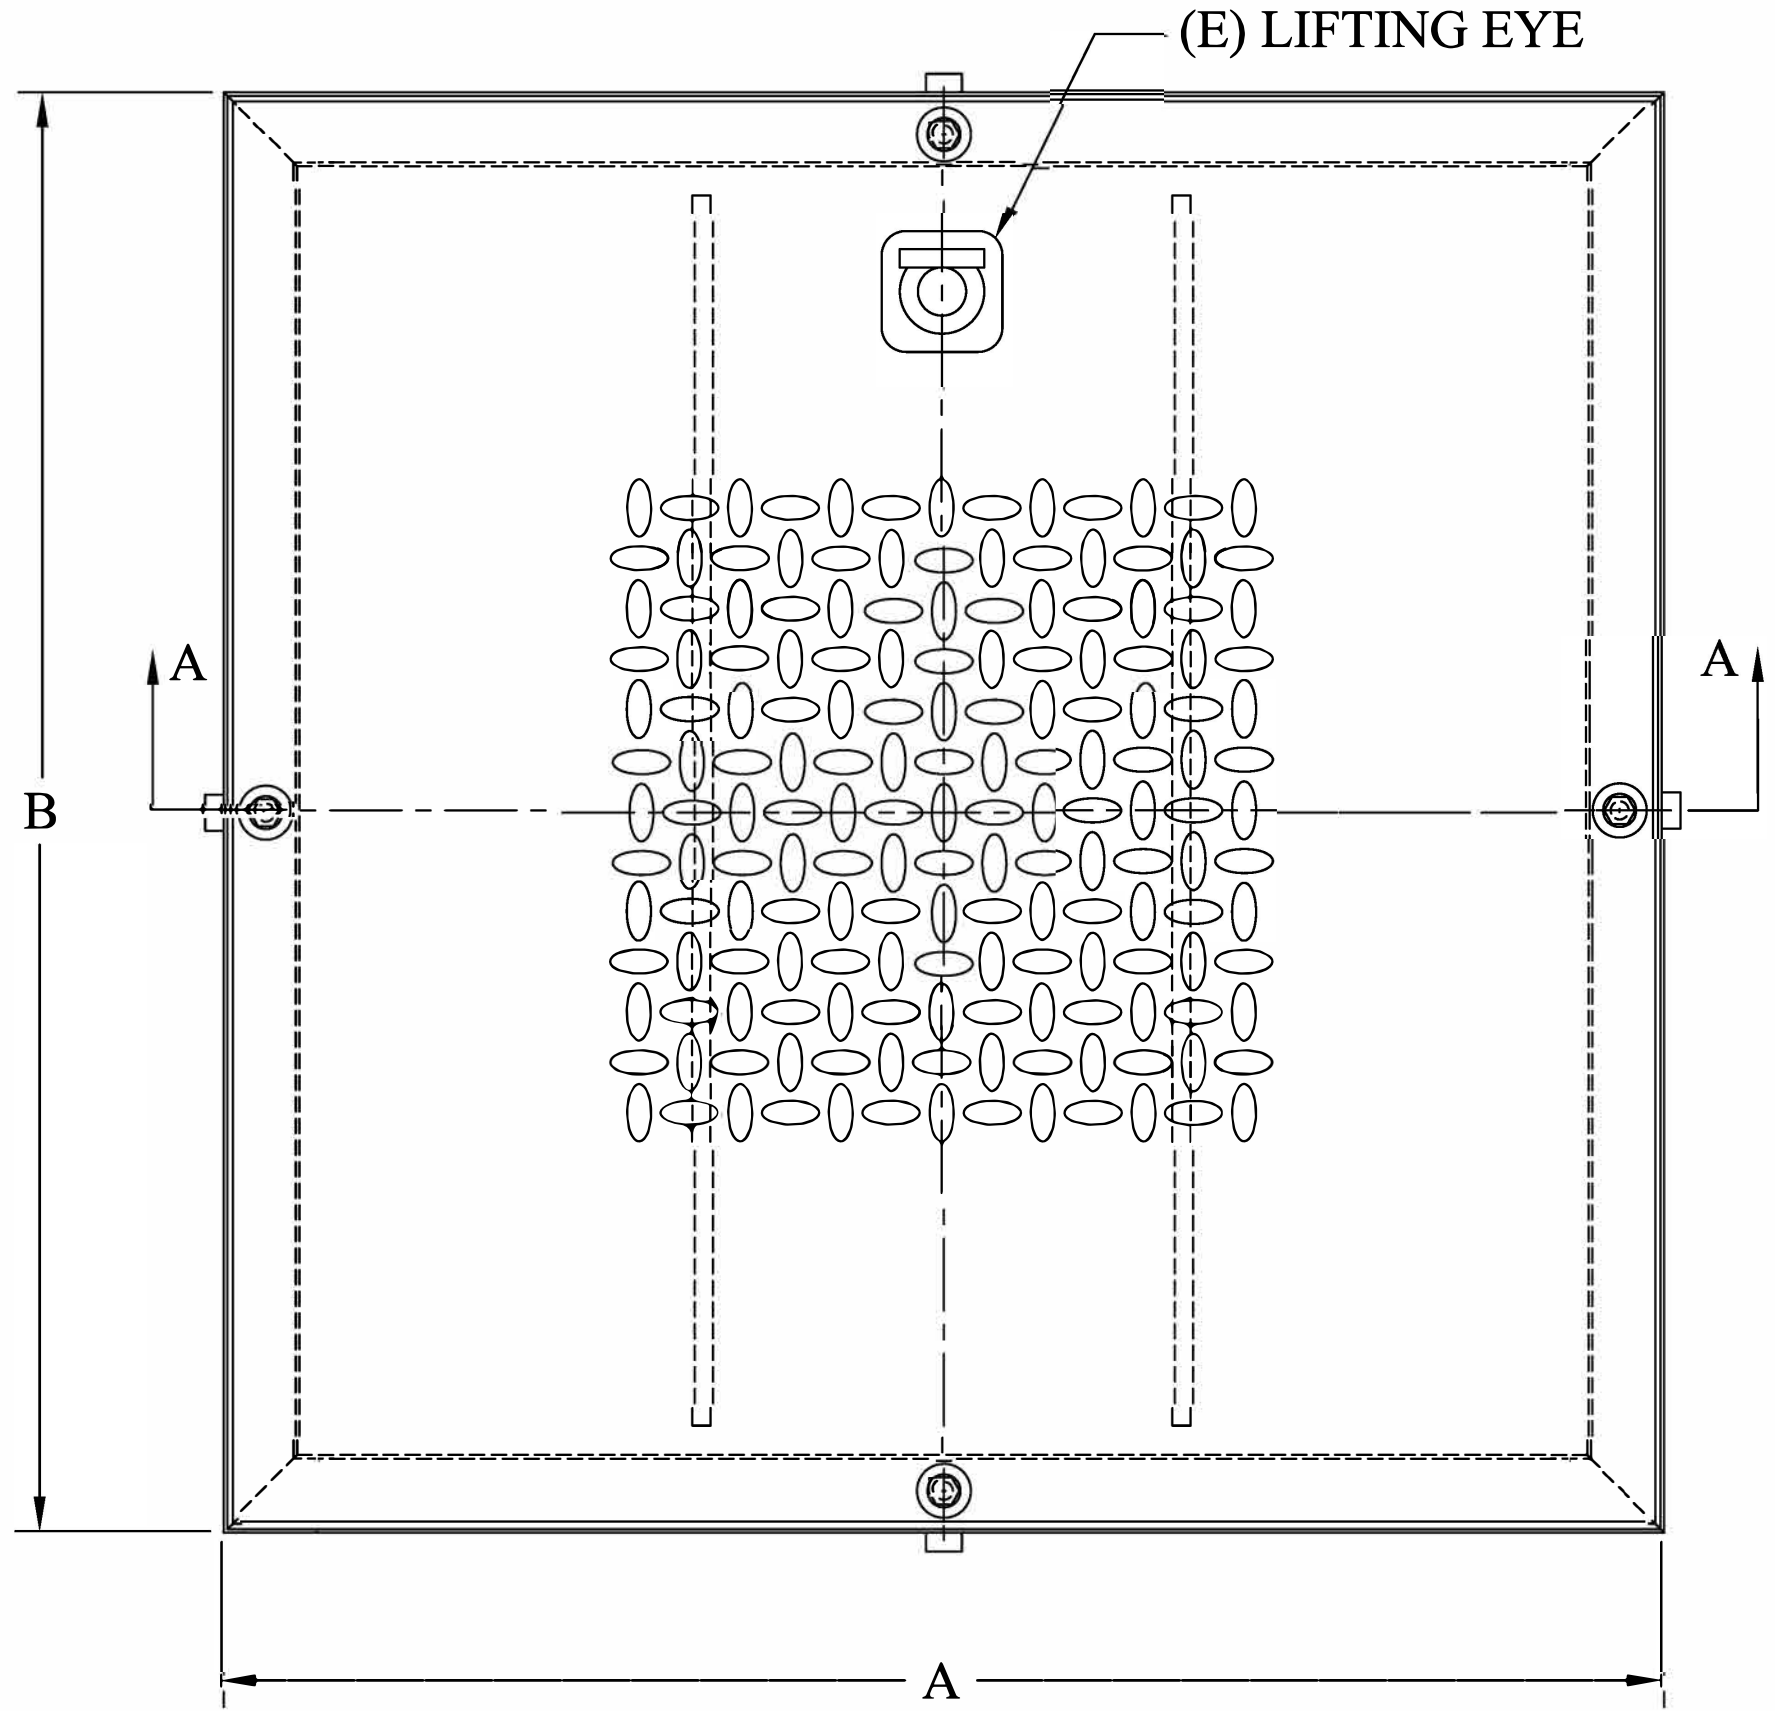

SQUARE MANHOLES- WATERTIGHT						
MODEL #	A	B	C	D	E	F
18S-WT	18"	18"	10"	3/8"	1	14 GA.
24S-WT	24"	24"	10"	3/8"	1	14GA.
30S-WT	30"	30"	10"	3/8"	1	14GA.
36S-WT	36"	36"	12"	3/8"	2	11GA.
42S-WT	42"	42"	12"	1/2"	2	11GA.
48S-WT	48"	48"	12"	1/2"	2	11GA.

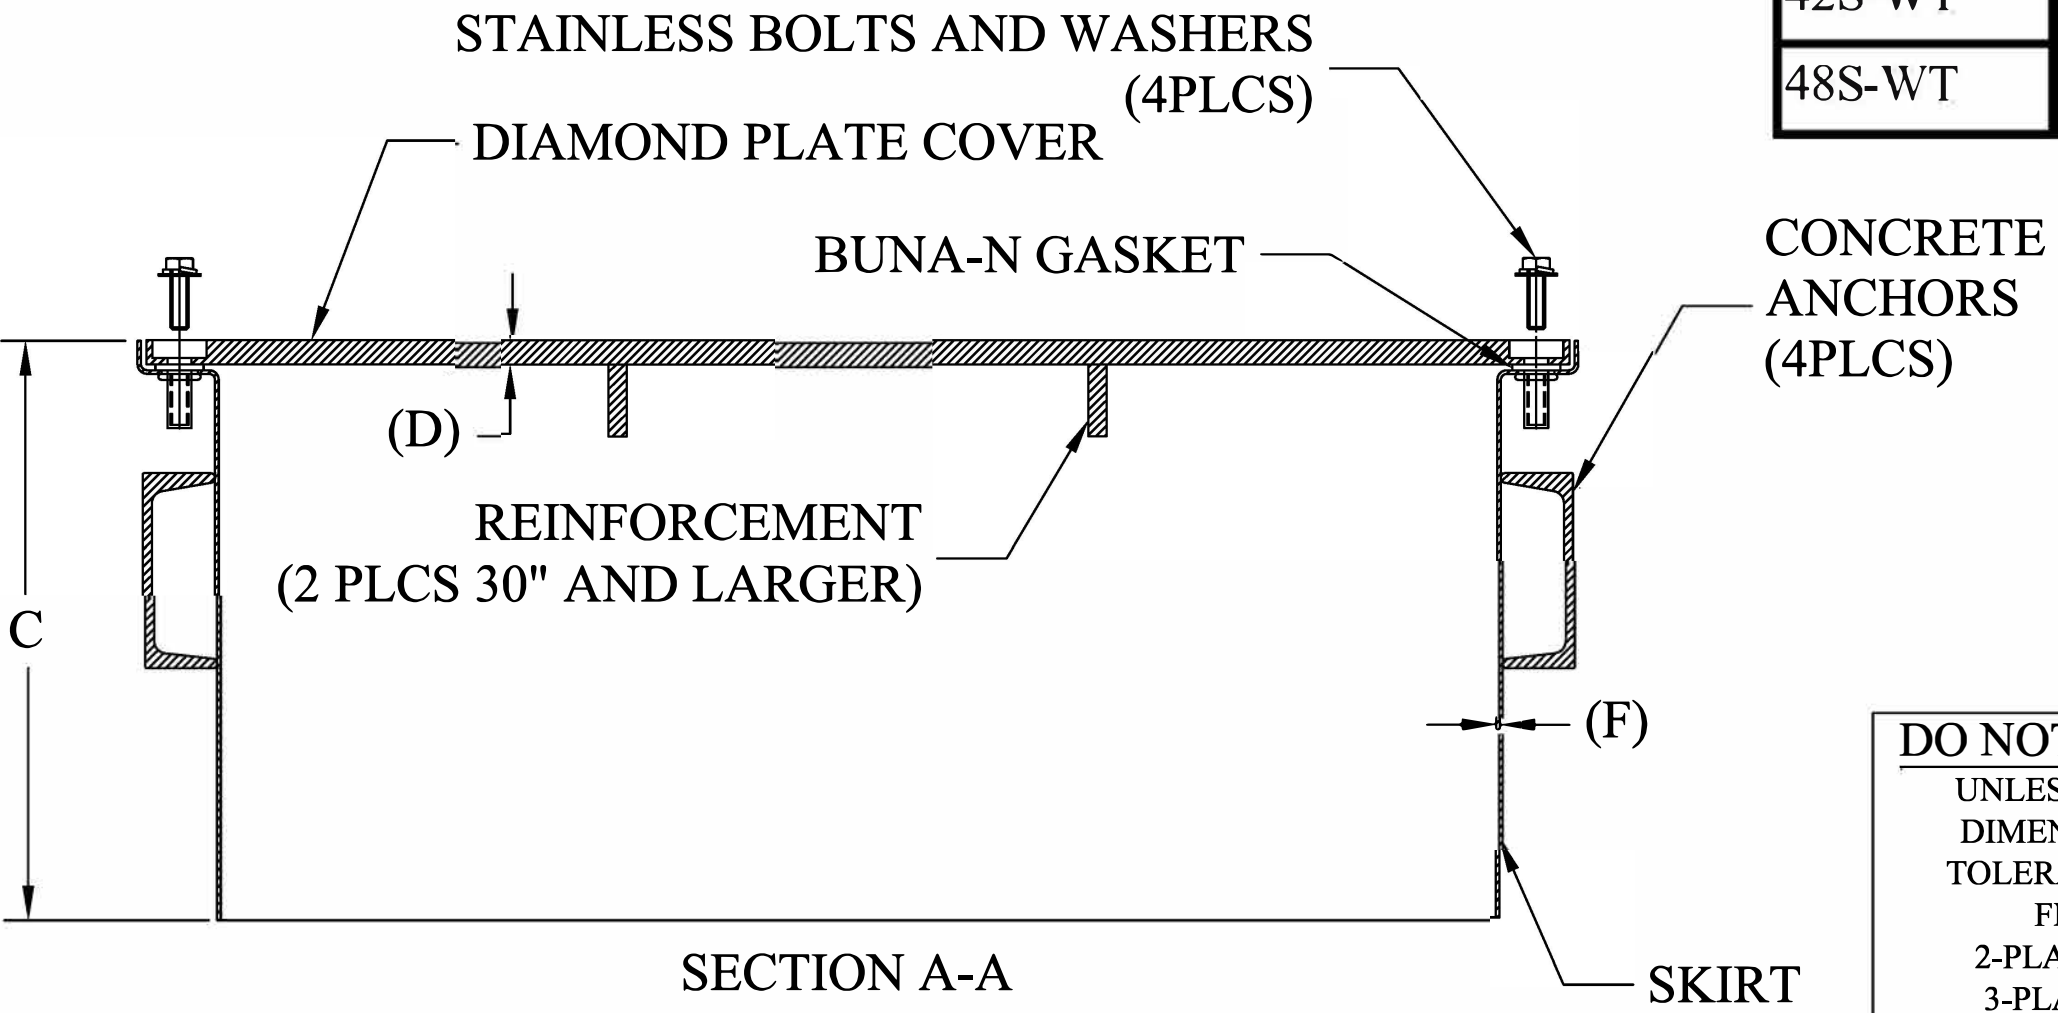

This document is proprietary and confidential. No part of this document may be disclosed in any manner to a third party without the prior written consent of Fairfield Industries

DO NOT SCALE DRAWING
 UNLESS OTHERWISE SPECIED
 DIMENSIONS ARE IN INCHES.
 TOLERANCES ON ANGLES: ± 1°
 FRACTIONAL: ± 1/16
 2-PLACE DECIMALS: ± 0.062
 3-PLACE DECIMAL: ± 0.032

FAIRFIELD INDUSTRIES, INC
 4483 CHOPPEE ROAD, GEORGETOWN SC 29440
 PHONE: 843-461-3894 FAX: 843-461-3907

DESCRIPTION **SQUARE MANHOLES-WATERTIGHT**

THIRD ANGLE PROJECTION	SIZE C	SCALE NTS	DWG.NO. D110118-4	REV. 1
	DRAWN BY D. NETTLES	DATE 11/01/18	SHT. 1 OF 1	